

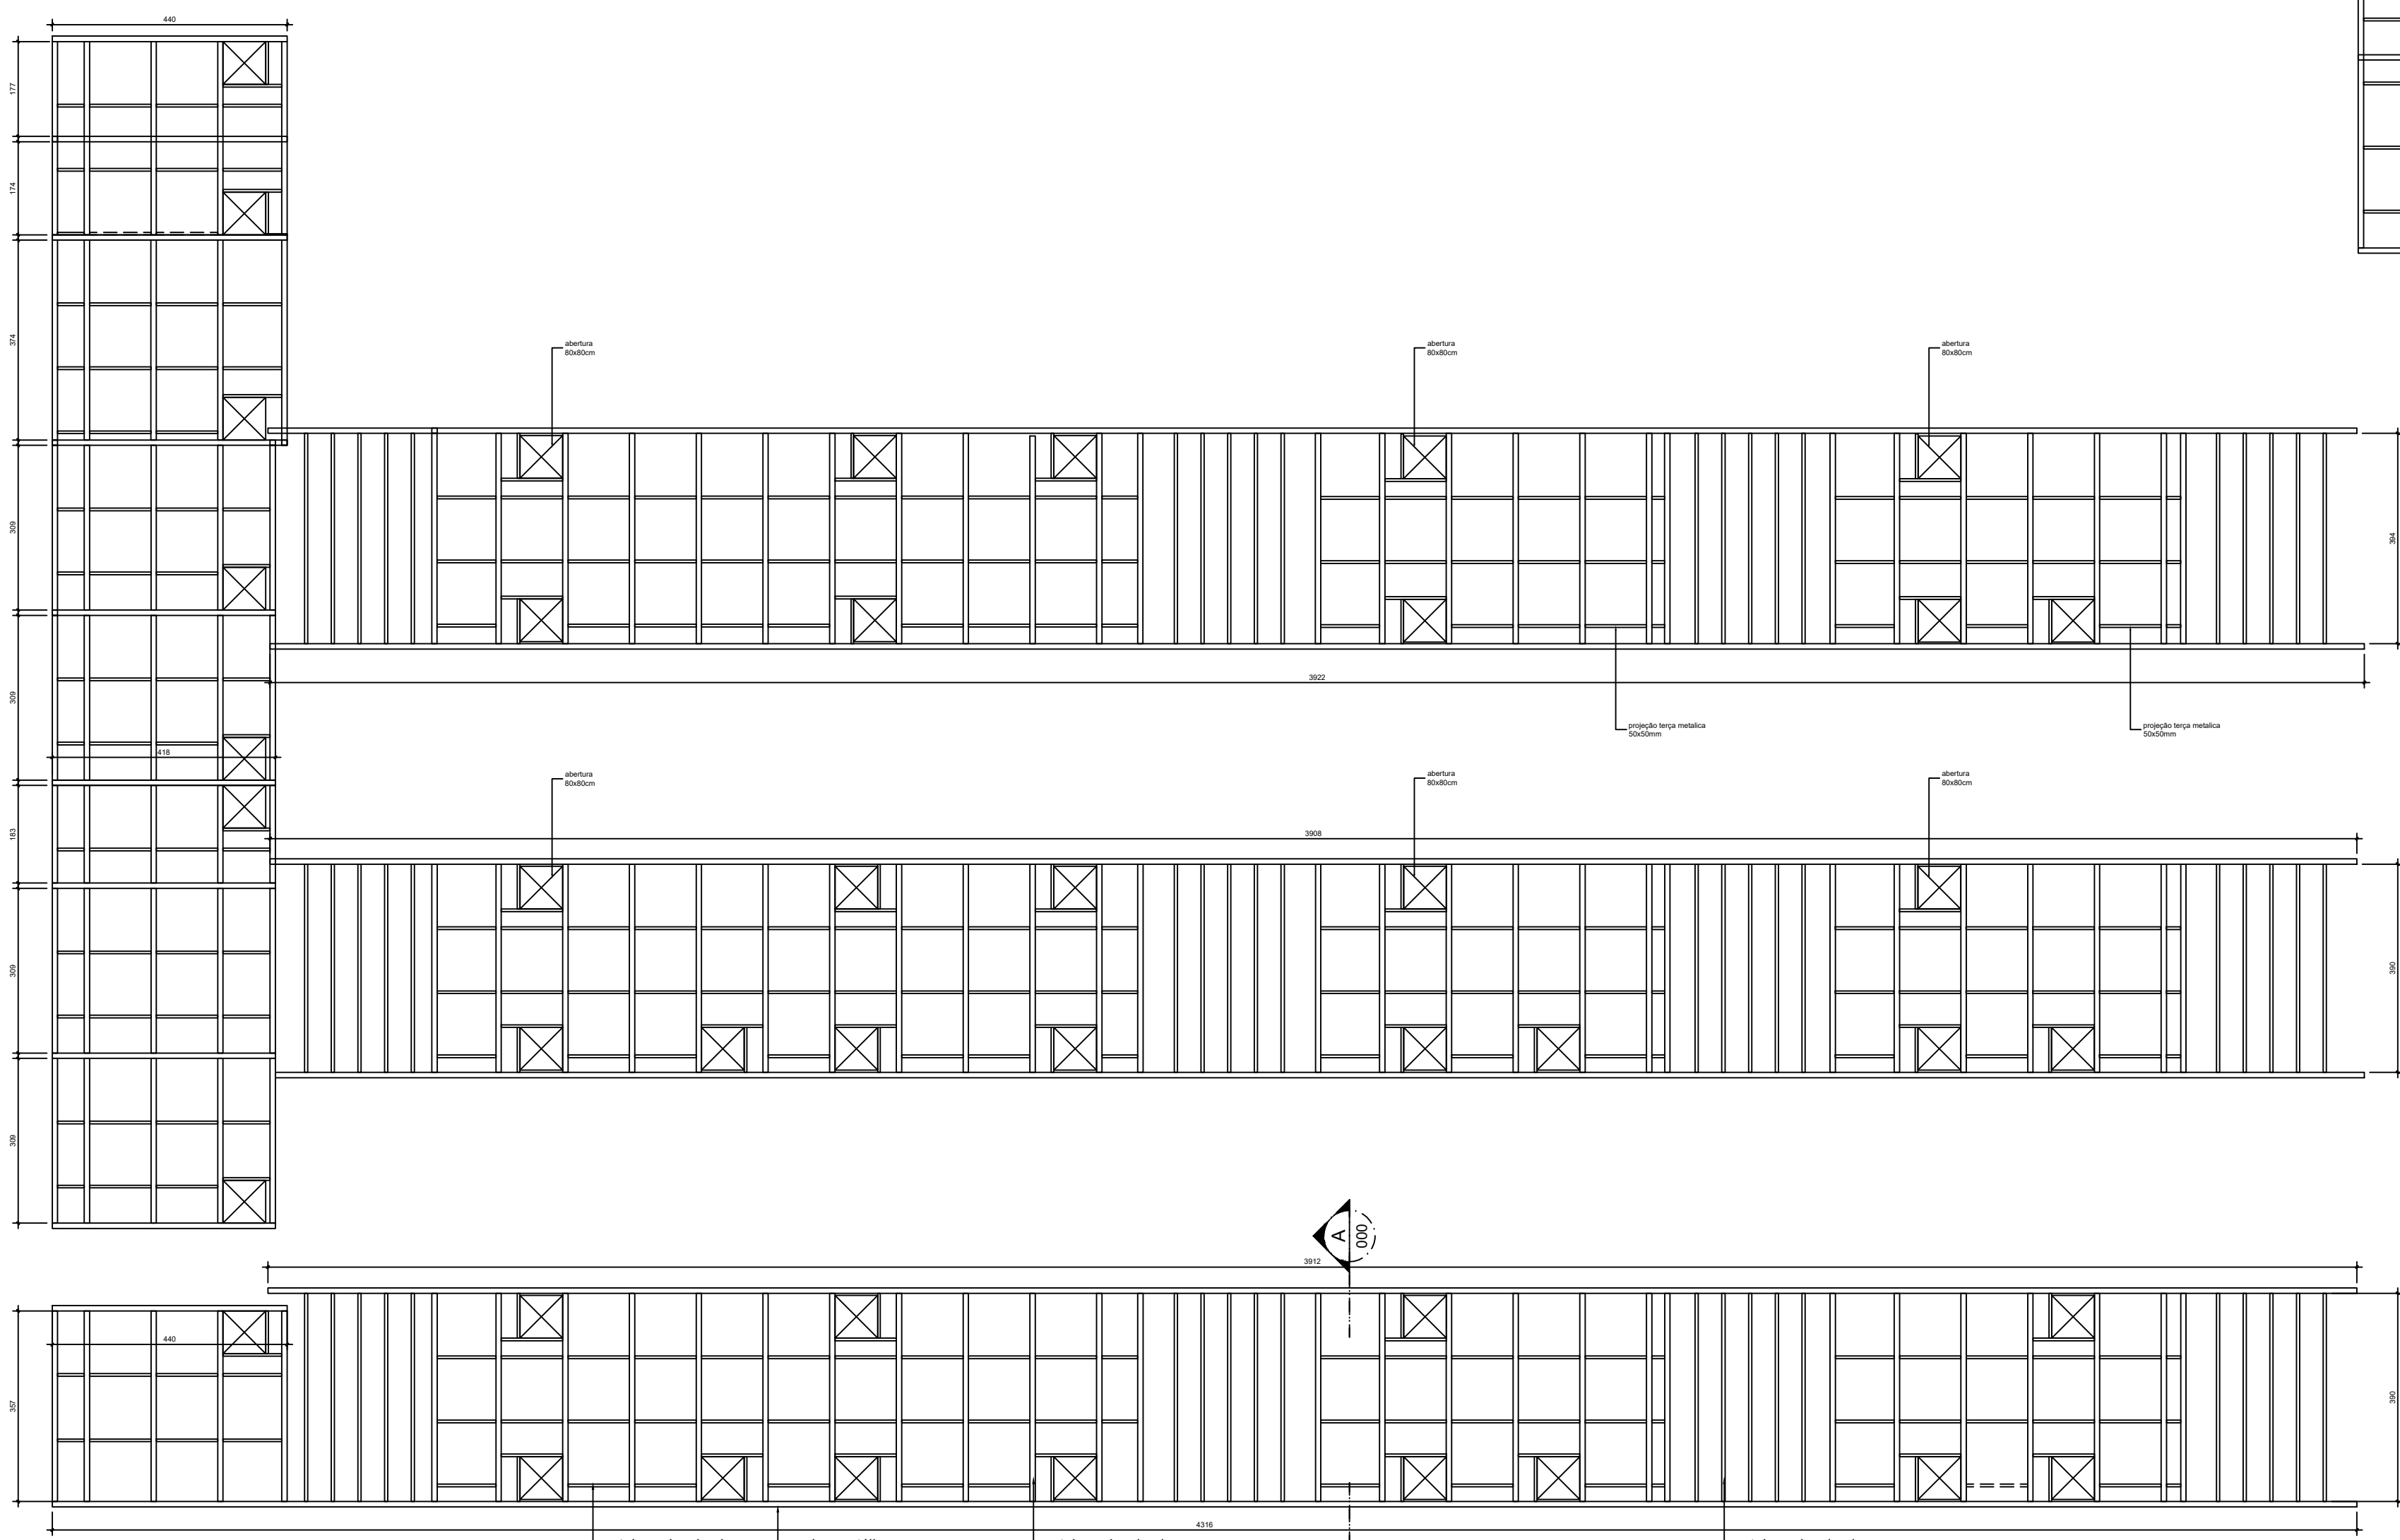
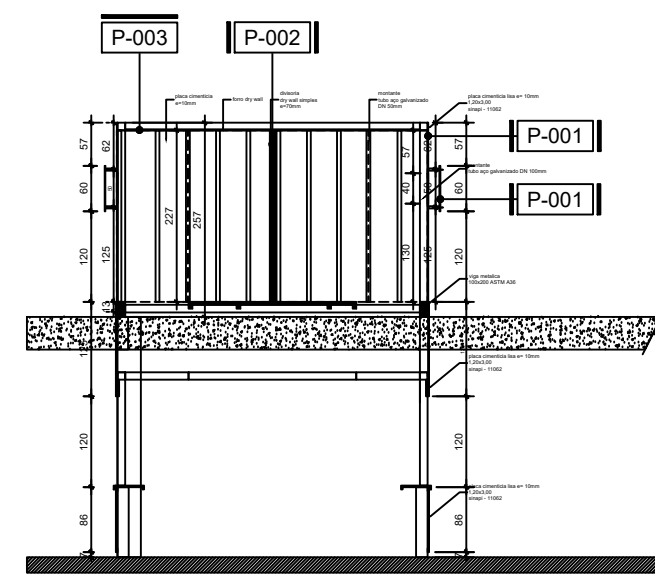
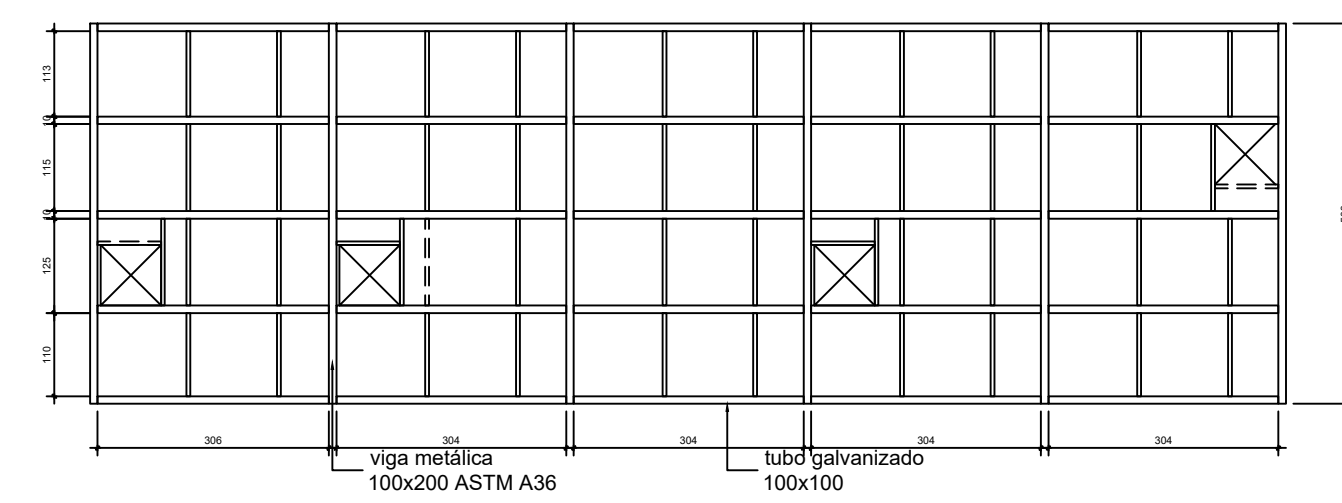


PLANTA MEZANINOS - ESTRUTURA METALICA MONTANTES
PLANTA BAIXA
ESC. 1/100

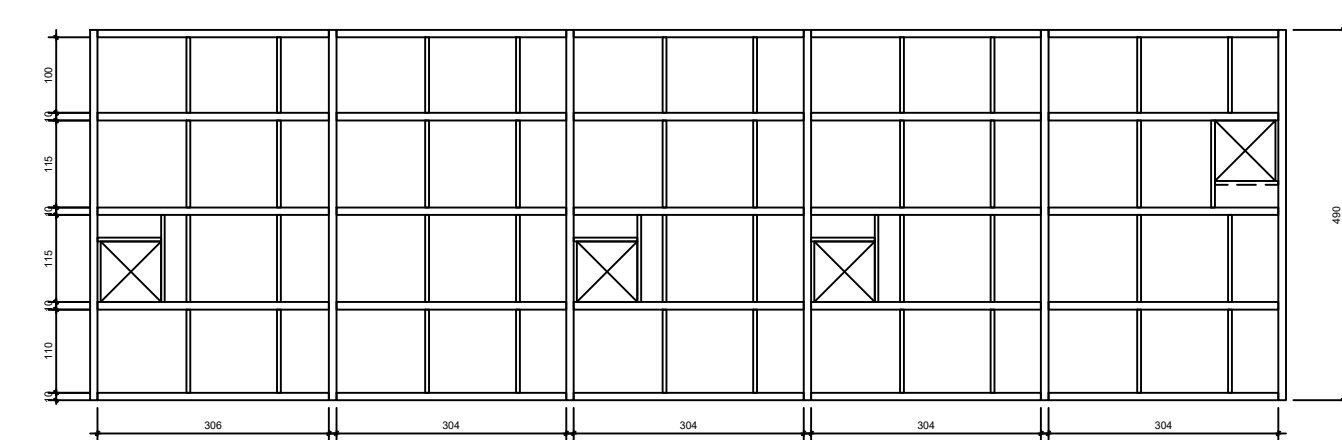

PLANTA MEZANINOS-ESTRUTURA METALICA VIGAS
PLANTA - CONSTRUIR
ESC. 1/100

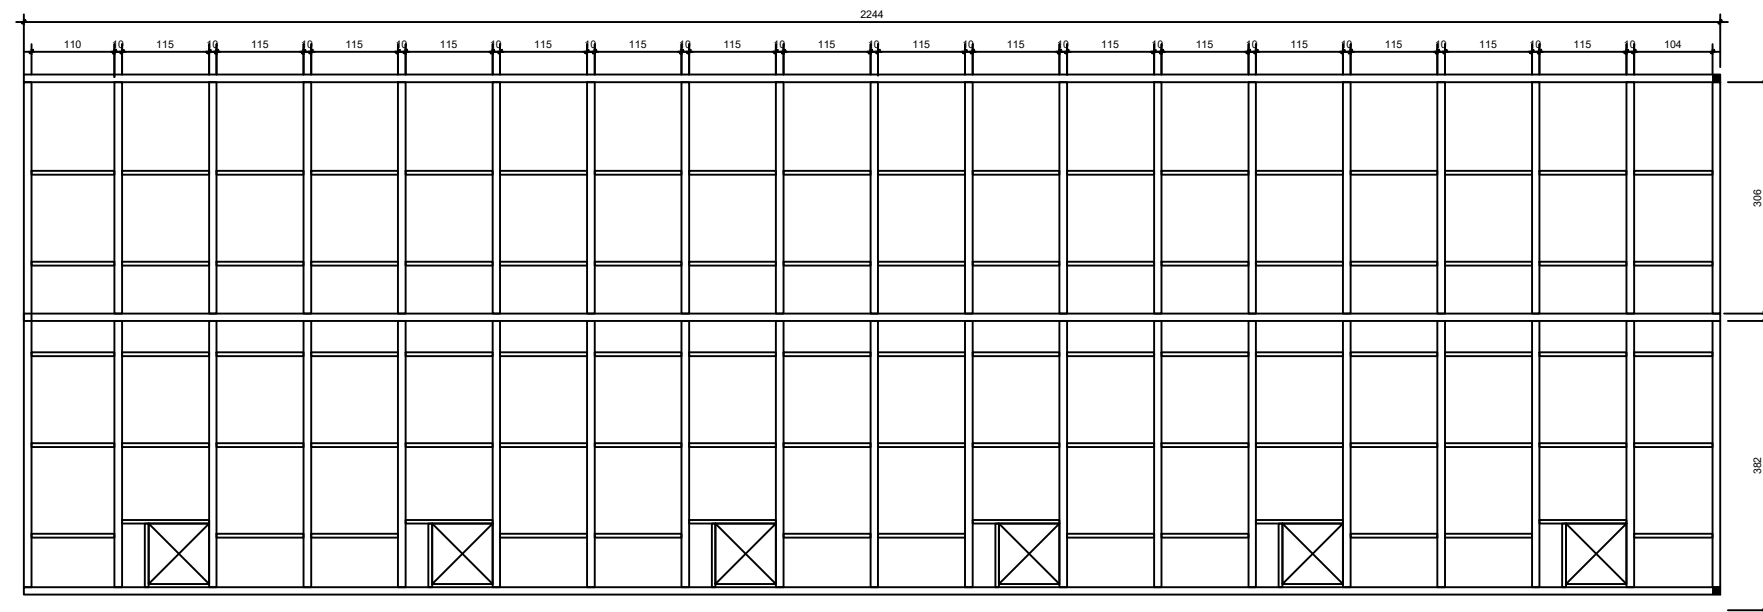

ESTRUTURA METALICA MEZANINO
Corte- A/A
ESC. 1/100

R03	R03-MODIFICACAO	R03-DATA	R03-DES	R03-RESP
R02	R02-MODIFICACAO	R02-DATA	R02-DES	R02-RESP
R01	R01-MODIFICACAO	R01-DATA	R01-DES	R01-RESP
R00	R00-MODIFICACAO	26/01/2021	R00-DES	R00-RESP
REV	MODIFICACAO	DATA	DESENHISTA	RESPONSÁVEL

SETOR: NUCLEO BANDEIRANTE-OF
ENDEREÇO: PRAÇA CENTRAL PROJEÇÃO 10 - NUCLEO BANDEIRANTE-OF
PROPRIETÁRIO: ADMINISTRAÇÃO REGIONAL DO NUCLEO BANDEIRANTE
AUTOR DO PROJETO: FERNANDA BOUGLEUX RRT/ART: 10409110
RESP. TÉCNICO: RRT/ART:

PROPRIETÁRIO: ADMINISTRAÇÃO REGIONAL DO NUCLEO BANDEIRANTE

AUTORES DO PROJETO: FERNANDA BOUGLEUX CAU/CREA: 257957-0

RESP. TÉCNICO: CAU/CREA:

RA: OUTROS: RA: