



BLOCO DO RESERVATORIO
(ESCALA 1:25)

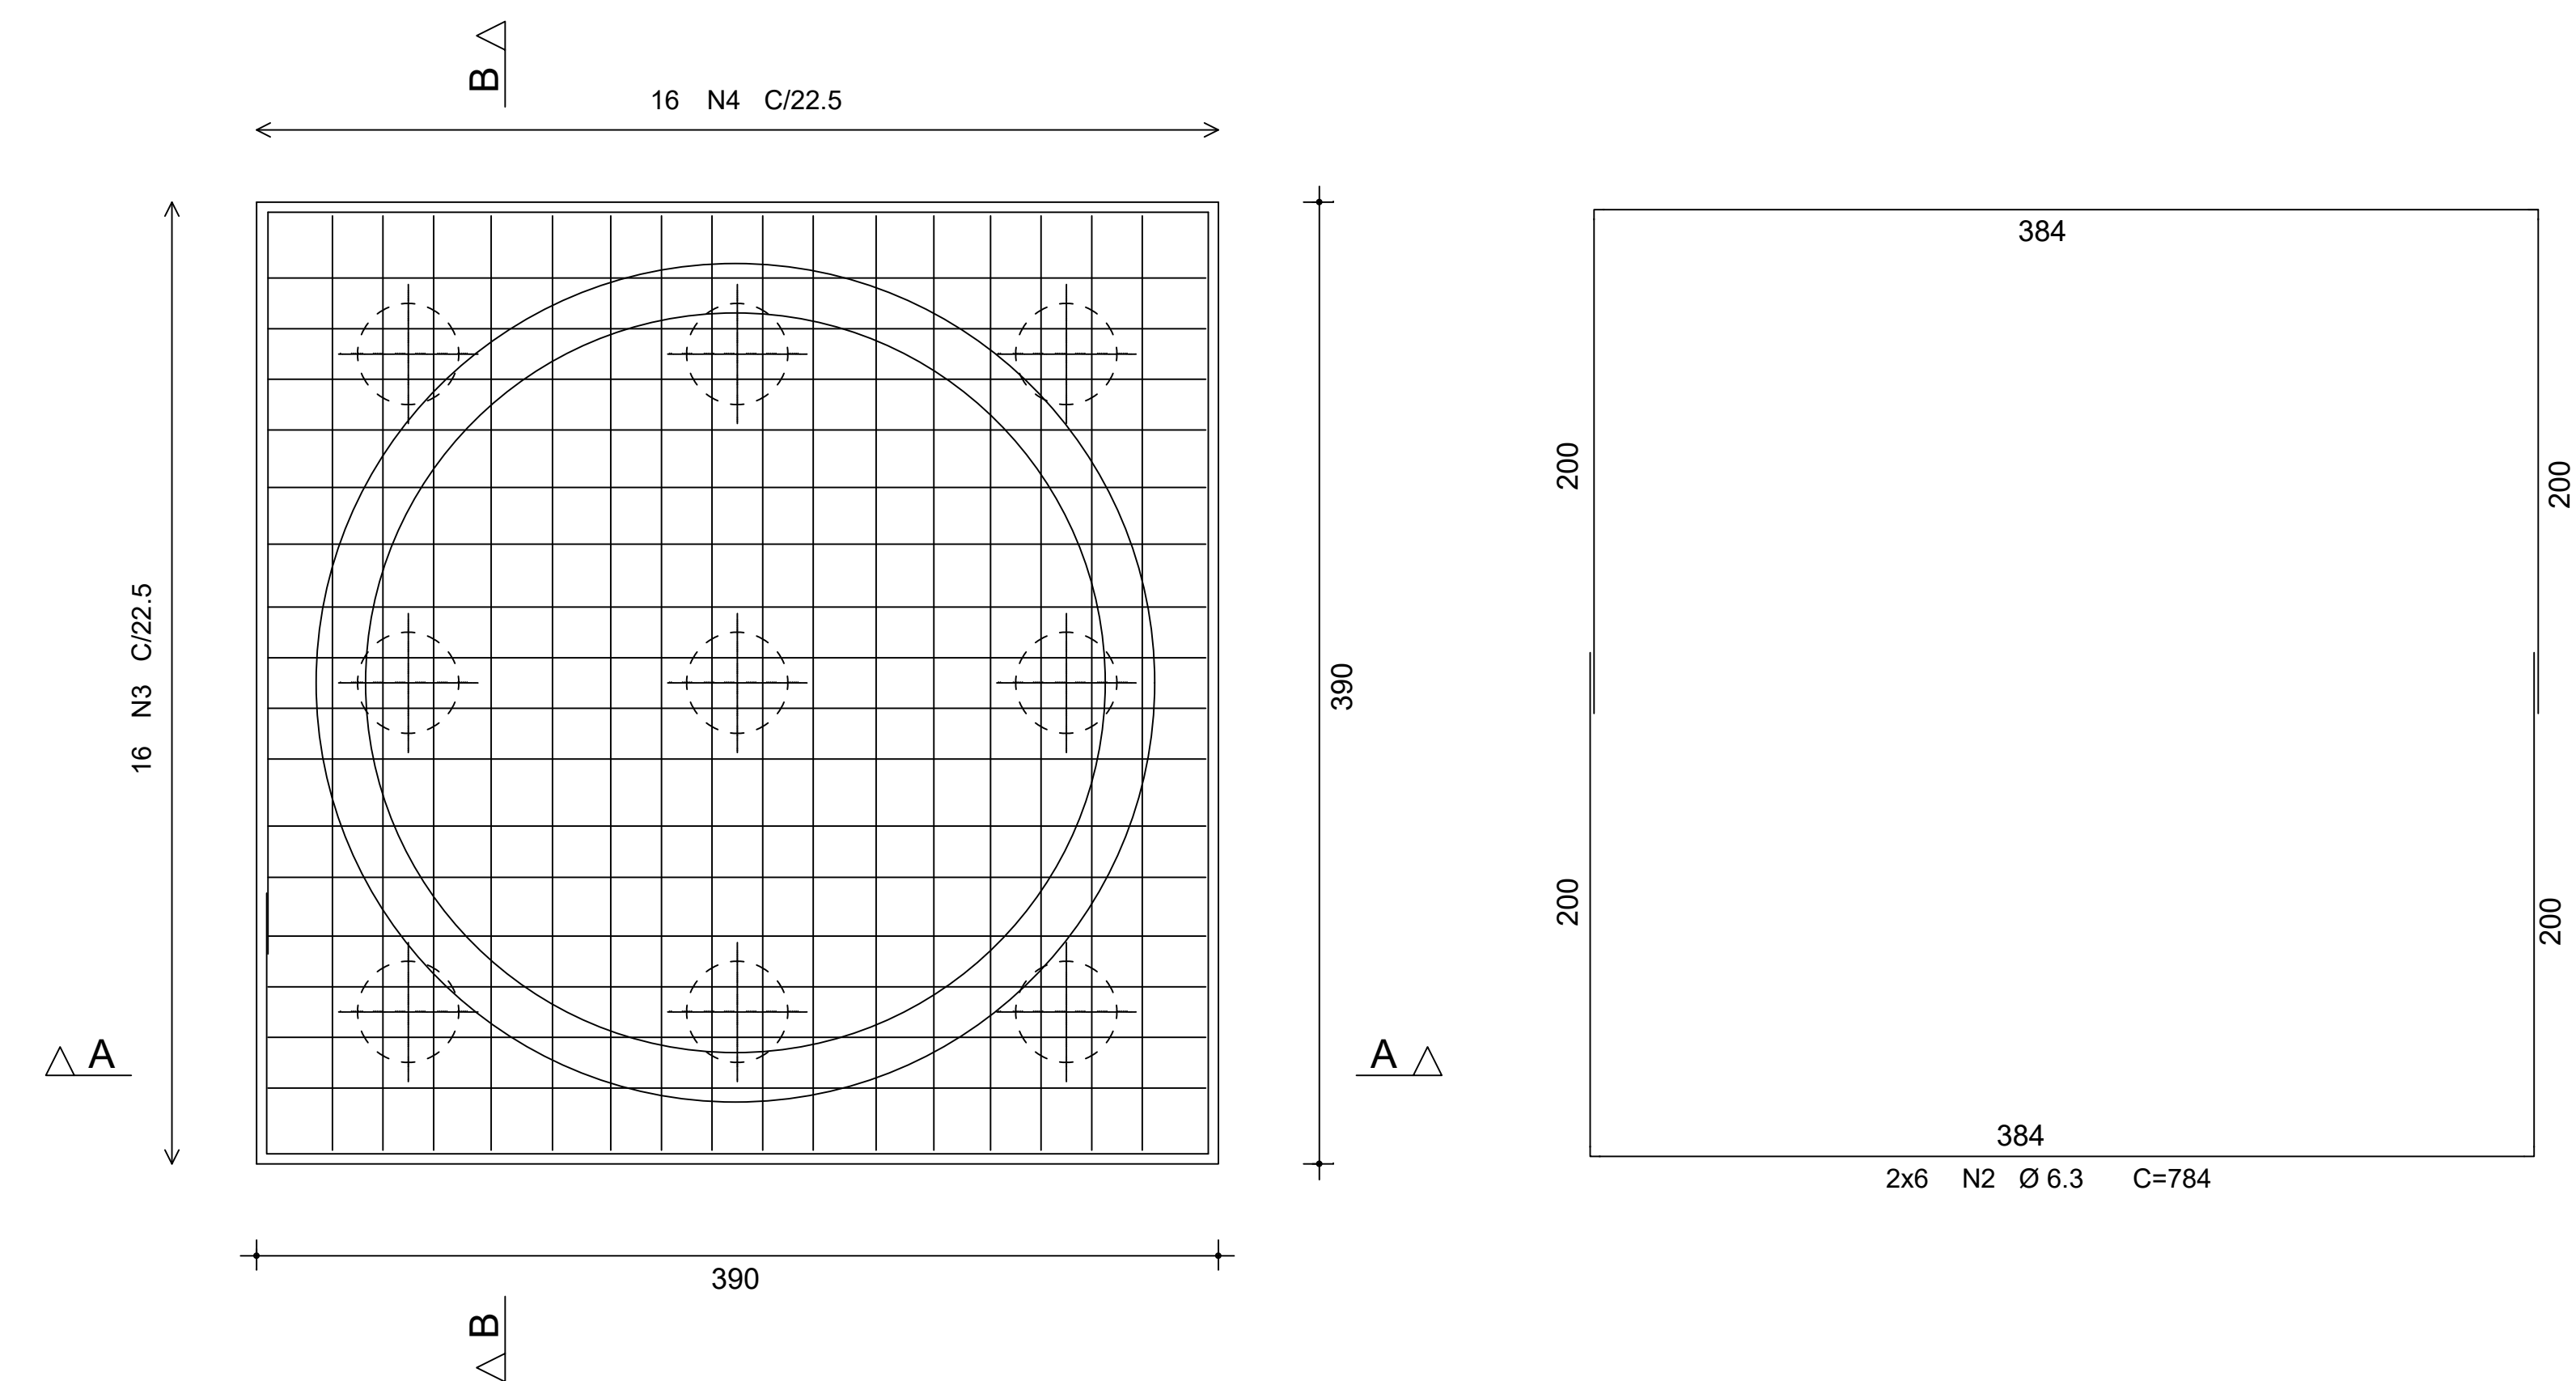

Corte A-A

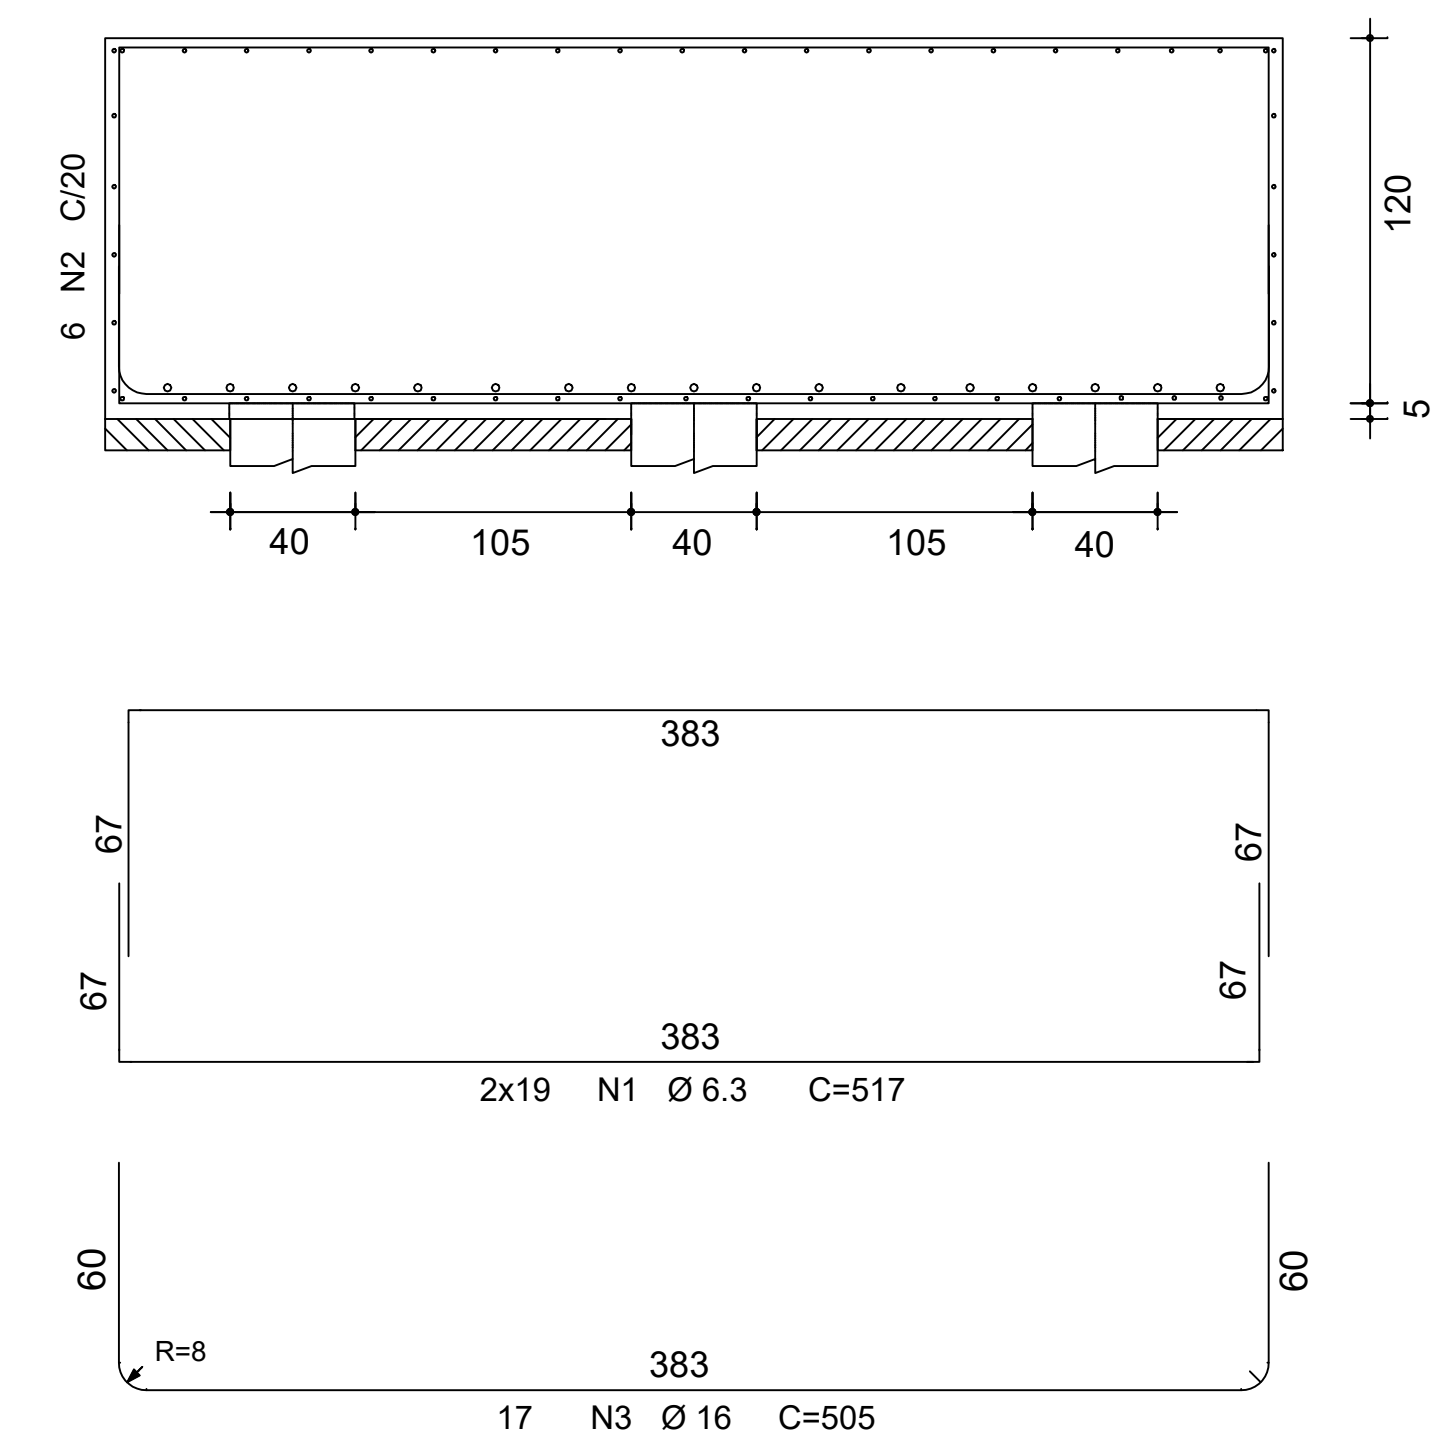

Corte B-B

